


Vanguard Security Conference

May 31 - June 2, 2009

Hyatt Regency Jacksonville Riverfront

Jacksonville, Florida

Grand Ballroom, Salon 4

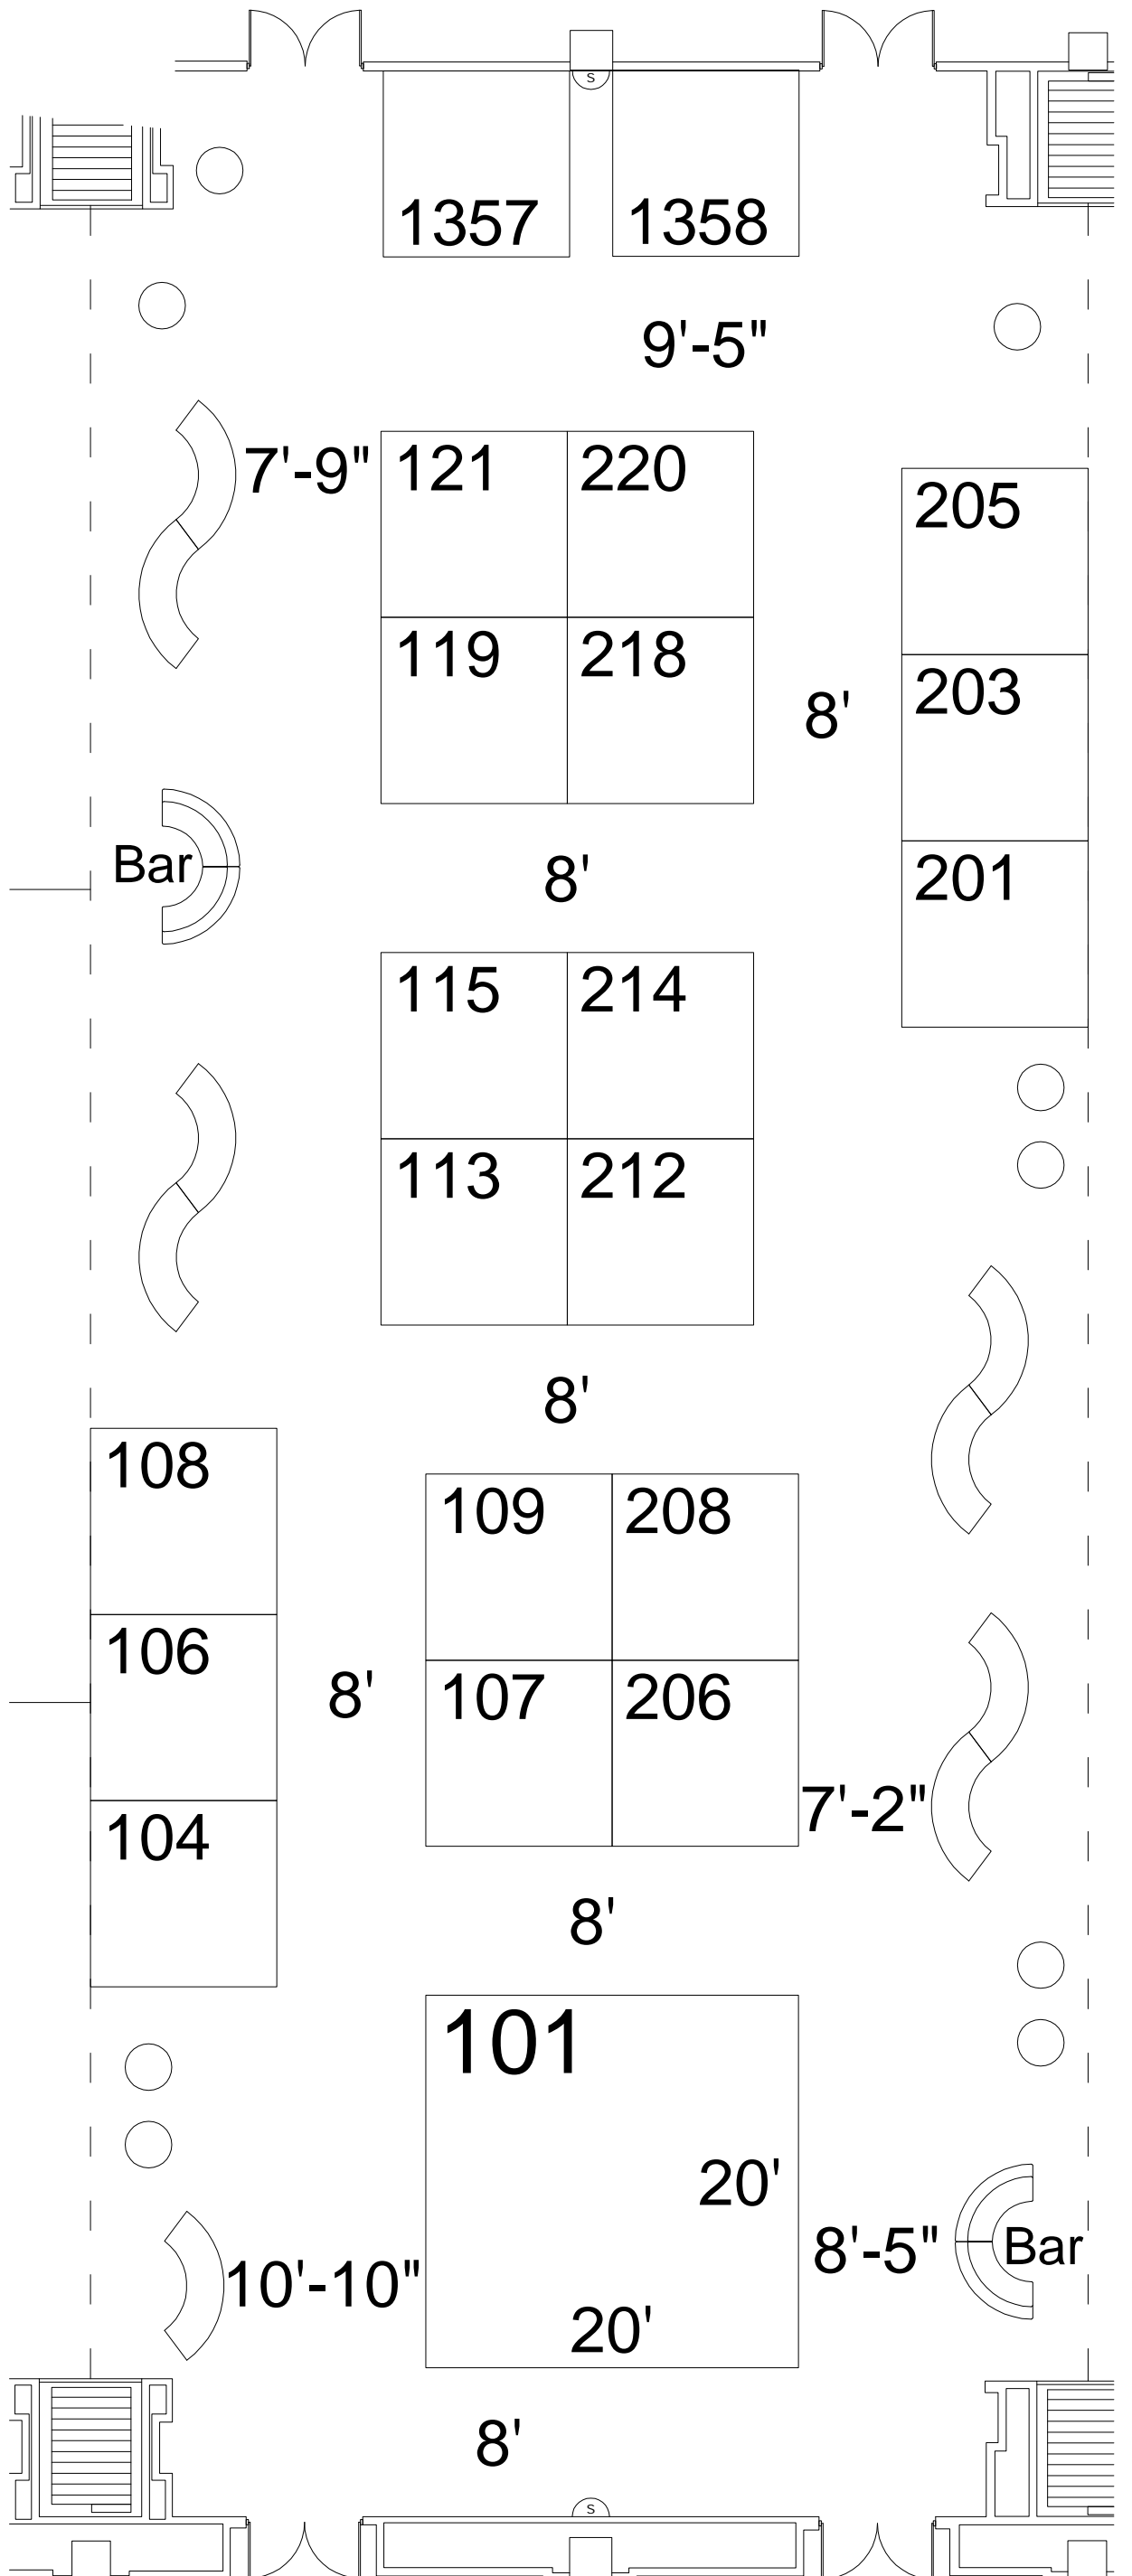

**This floor plan is subject to fire marshal approval.*



139 Campanelli Drive
Middleborough, MA 02346
Phone: 508.946.8500
Fax: 508.923.1409

- Account Executive: Stacey Golub
- Revision Date: 11.06.08
- Rev. # 00
- Drawn By: Christine Smith
- Scale: Fit to Page

Inventory as of 11/06/2008

Dimension	Size	Qty	SqFt
10'x10'	100	20	2,000
20'x20'	400	1	400
Totals:		21	2,400

Booths Are 10' x 10' (Unless Noted Otherwise)
Aisles Are 10' Wide (Unless Noted Otherwise)

Disclaimer
Every effort has been made to ensure the accuracy of all information contained on this floor plan. However no warranties, either expressed or implied are made with respect to this floor plan. If the location of building columns, utilities or other architectural components of the facility is a consideration in the construction or usage of an exhibit, it is the sole responsibility of the exhibitor to physically inspect the facility to verify all dimensions and locations.